


SOUTH ELEVATION

SCALE: 1/4"=1'-0"

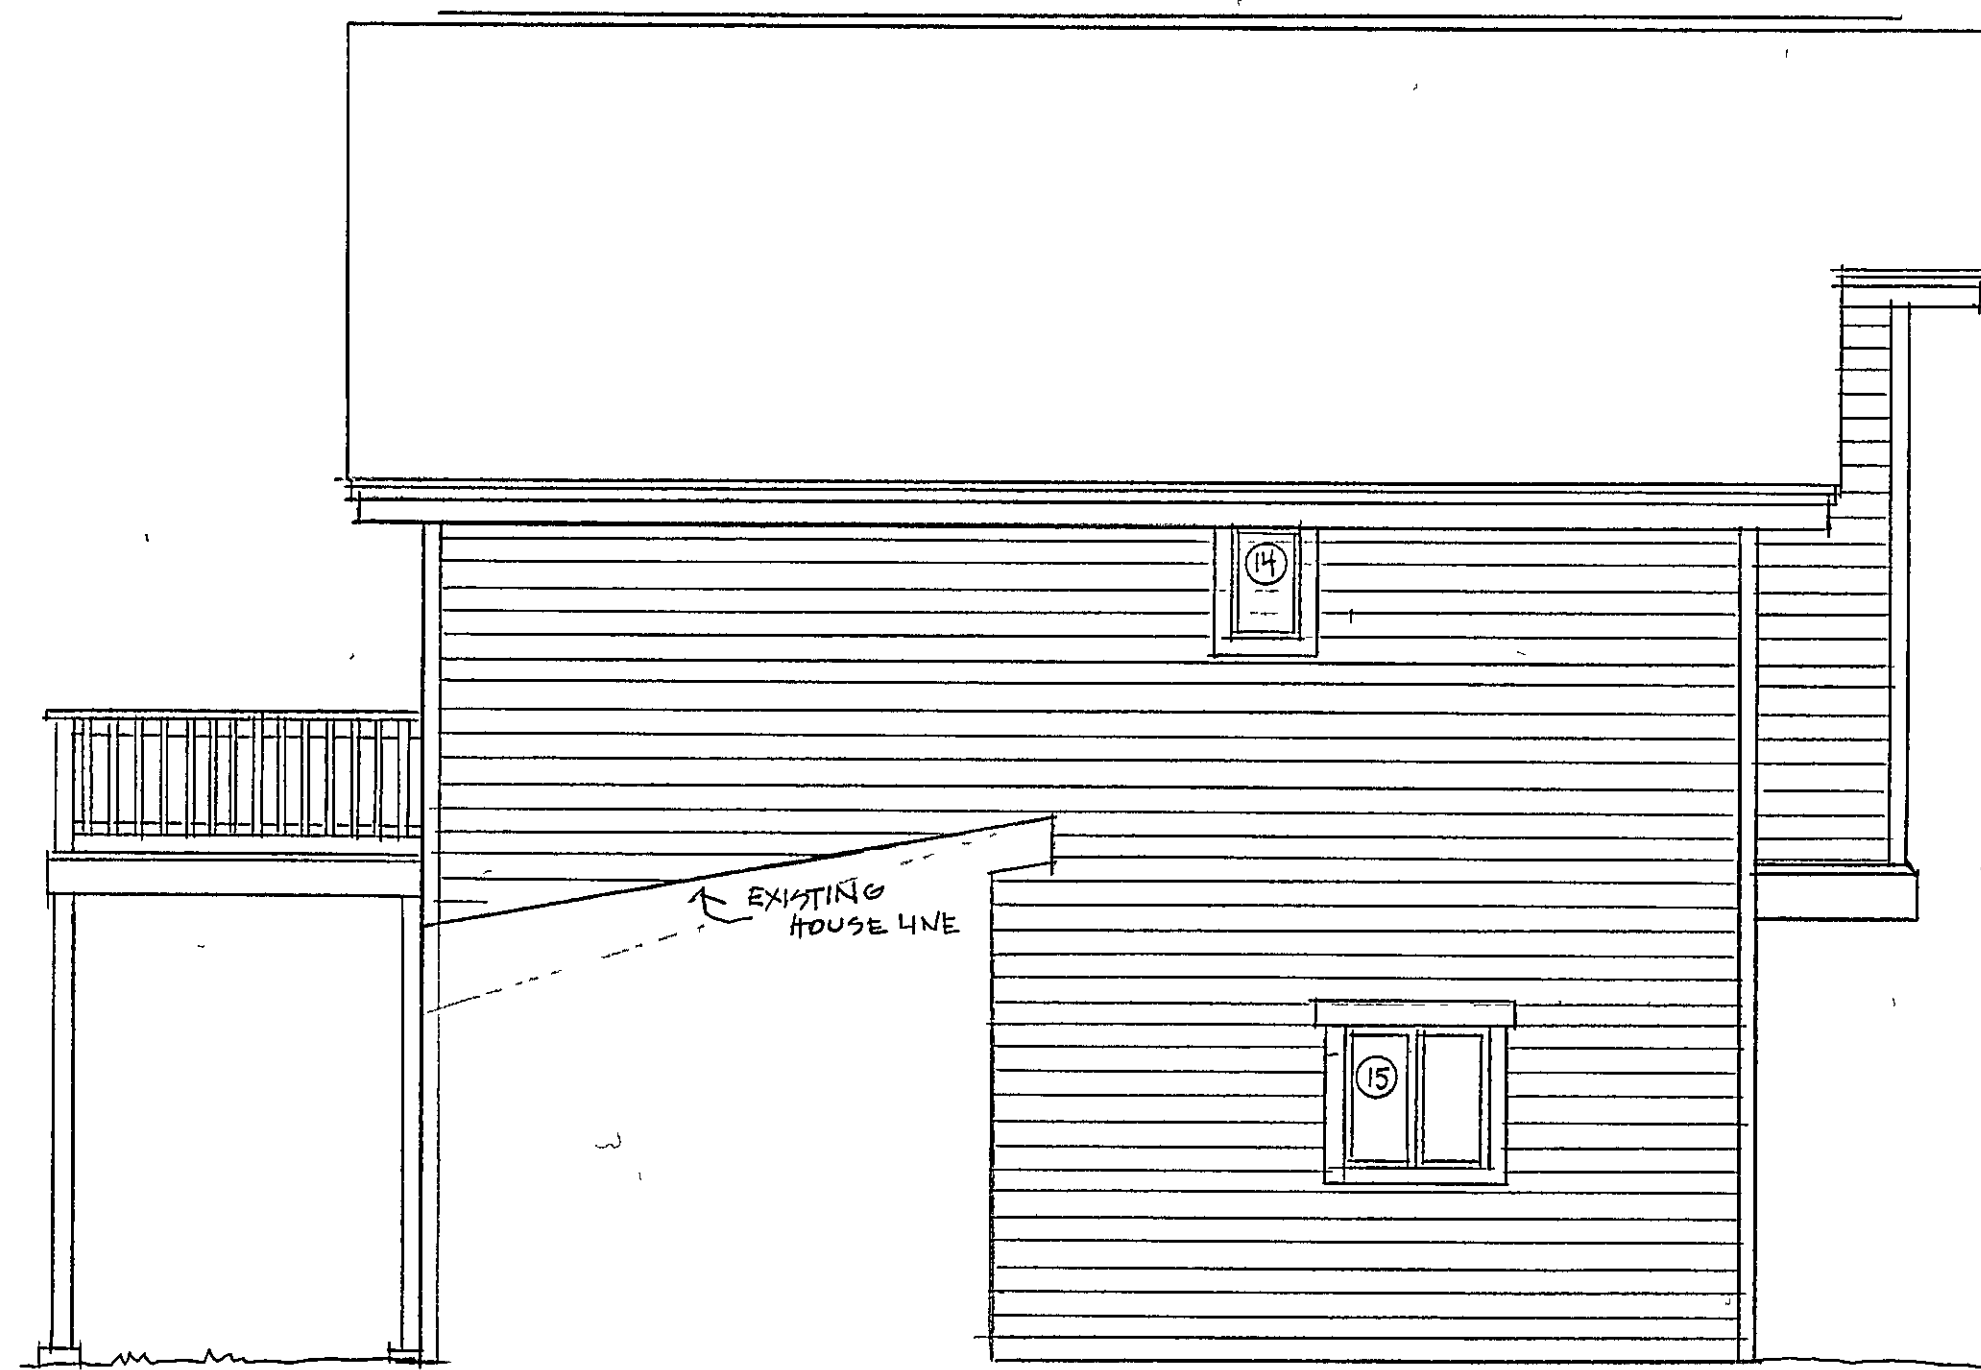

EAST ELEVATION

SCALE: 1/4"=1'-0"

GARAGE ADDITION 191 LAKESIDE DR. DILLON, CO

PRISM DESIGN
970.390.3027
RANGE WEST
970.468.6281

AUG. 2010
SHEET
A-3