


GROUND LEVEL FLOORPLAN  
SCALE: 1/4" = 1'-0"

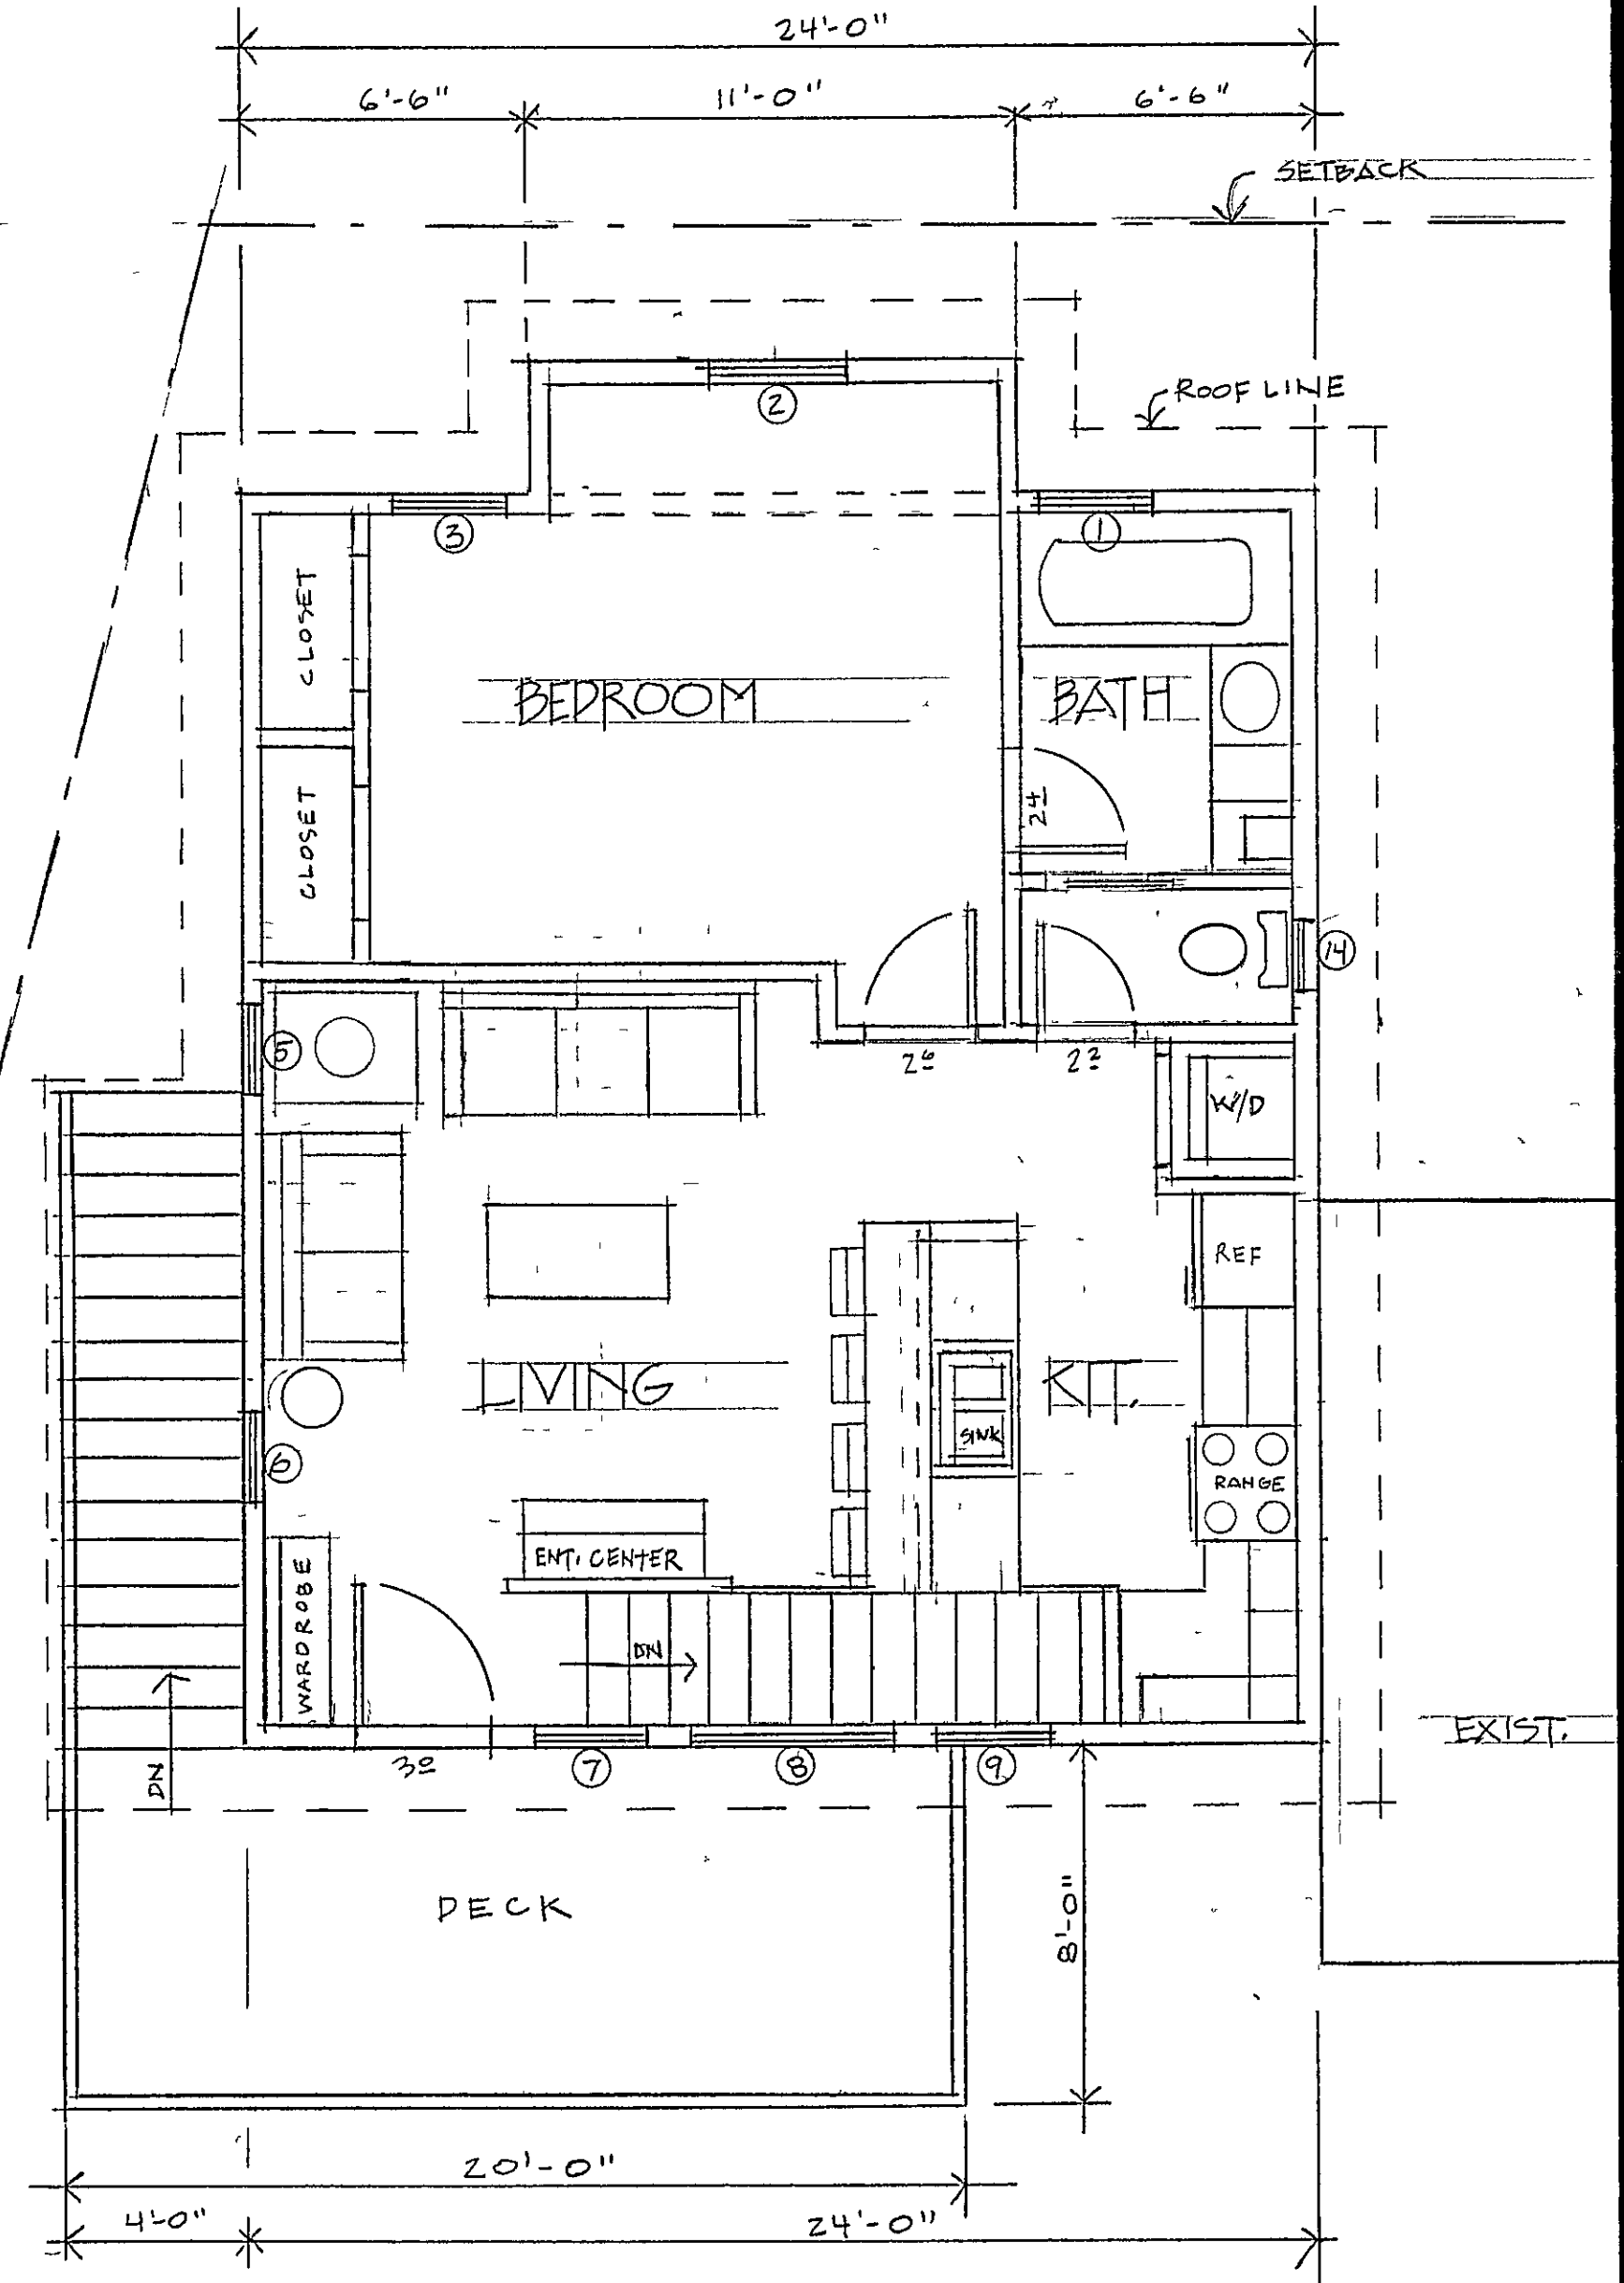

UPPER LEVEL FLOORPLAN  
SCALE: 1/4" = 1'-0"

GARAGE ADDITION 191 LAKESIDE DR. PILTON, CO.

PRISM DESIGN  
970-390-3027  
AUG. 2010  
SHEET  
**A-1**

2  
1-0-0  
4  
6-1-1