


IMPROVEMENT LOCATION CERTIFICATE
LOT 36, SILVER SHEKEL, SUMMIT COUNTY, COLORADO
 0132 FAIRVIEW BLVD. (SCR # 400)

BACKLUND LAND SURVEYS
 P.O. BOX 614
 FRISCO, CO 80443
 PHONE (303) 868-3730

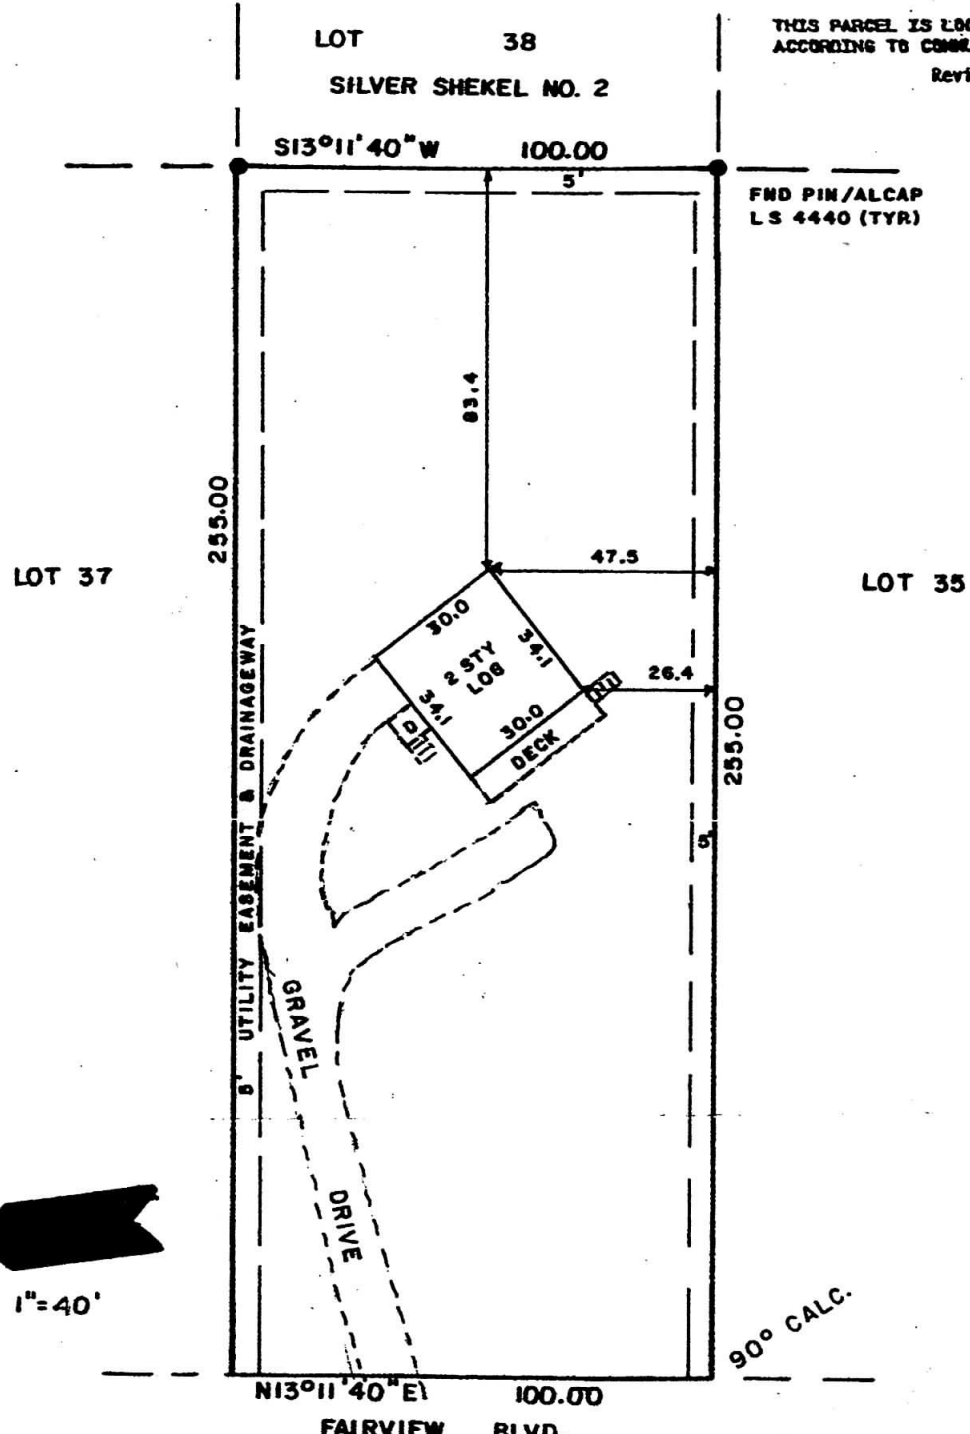

THIS PARCEL IS LOCATED WITHIN FLOOD ZONE C
 ACCORDING TO COMMUNITY PANEL NO. 060290 0485 C.
 Revised 1/16/96

FND PIN/ALCAP
 LS 4440 (TYR)

N
 SCALE 1"=40'

I HEREBY CERTIFY THAT THIS IMPROVEMENT LOCATION CERTIFICATE
 WAS PREPARED FOR, **DIRECTORS MORTGAGE**, THAT IT IS
 NOT A LAND SURVEY PLAT OR IMPROVEMENT SURVEY PLAT AND THAT
 IT IS NOT BE RELIED UPON FOR THE ESTABLISHMENT OF FENCE, BUILDING
 OR OTHER FUTURE IMPROVEMENT LINES.

I FURTHER CERTIFY THAT THE IMPROVEMENTS ON THE ABOVE DESCRIBED
 PARCEL ON THIS DATE, **MARCH 10** 1993, EXCEPT UTILITY
 CONNECTIONS, ARE ENTIRELY WITHIN THE BOUNDARIES OF THE PARCEL,
 EXCEPT AS INDICATED, THAT THERE ARE NO ENCROACHMENTS ON THE
 DESCRIBED PREMISES BY IMPROVEMENTS ON ANY ADJOINING PREMISES.