


Amerigas

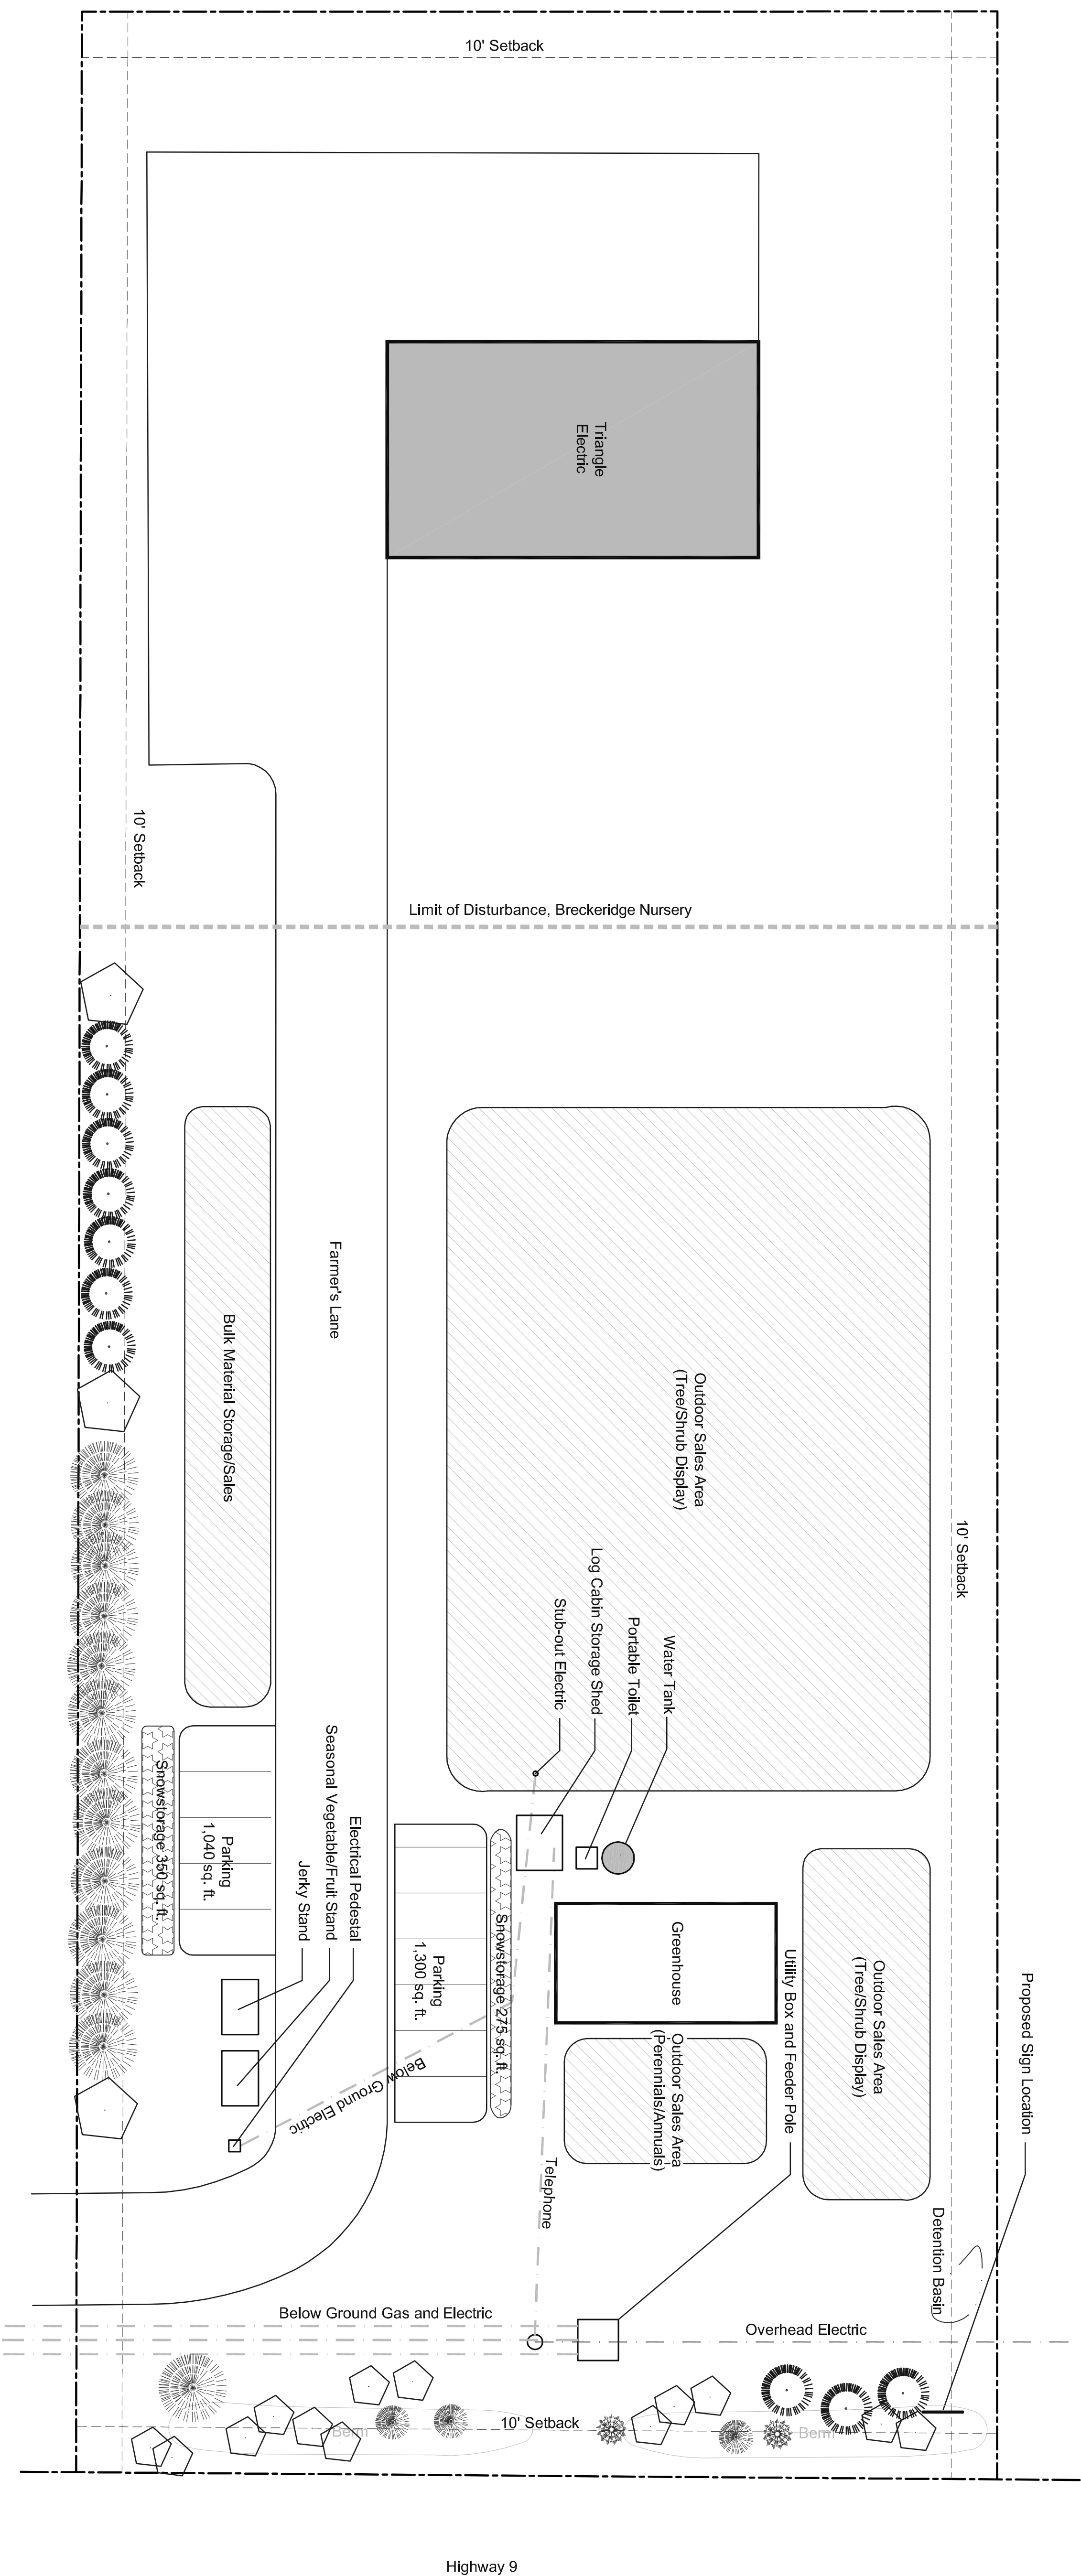

**Landscape Legend**

- Existing Lodgepole Pine
- Existing Deciduous Tree
- Existing Bristlecone Pine
- Existing Spruce/Fir


**Notes:**

All site measurements and utility locations were hand measured and shall not be considered a legal survey.  
 02/08/10  
 03/05/10 rev. A  
 This is a concept plan only. Neils Lunceford reserves the right to change the location of site features.  
 Snow storage will occur in the "outdoor sales area."  
 There is no proposed grading, recreation vehicle storage, or proposed lighting.

**Parking:**

Parking surface to be existing crushed gravel  
 (10) 10'X20' parking spaces provided  
 (1) 10'X20' Handicap space with walk aisle 5' width.

**Site Plan**

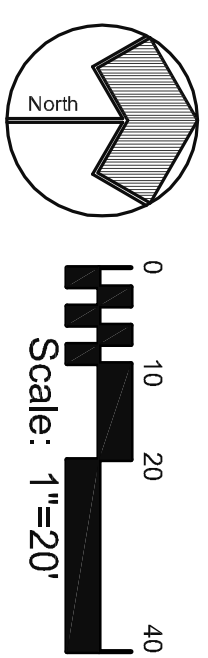

**BRECKENRIDGE NURSERY**

FARMER'S CORNER  
 SUMMIT COUNTY, COLORADO  
 Preliminary Conceptual Development Plan



**Neils Lunceford, Inc.**  
 P.O. Box 2130  
 740 Blue River Parkway  
 Silverthorne, CO 80498  
 Phone: (970) 468-0340  
 Fax 970-468-6865  
 www.neilslunceford.com

Land Planning \* Site Planning \* Landscape Design/Build

PROJECT NUMBER:  
 PROJECT MANAGER:  
 J. TESTIN

RELEASE DATES:

02/08/10  
 03/05/10 rev. A

**L1**  
 SHEET  
 1 OF 1