
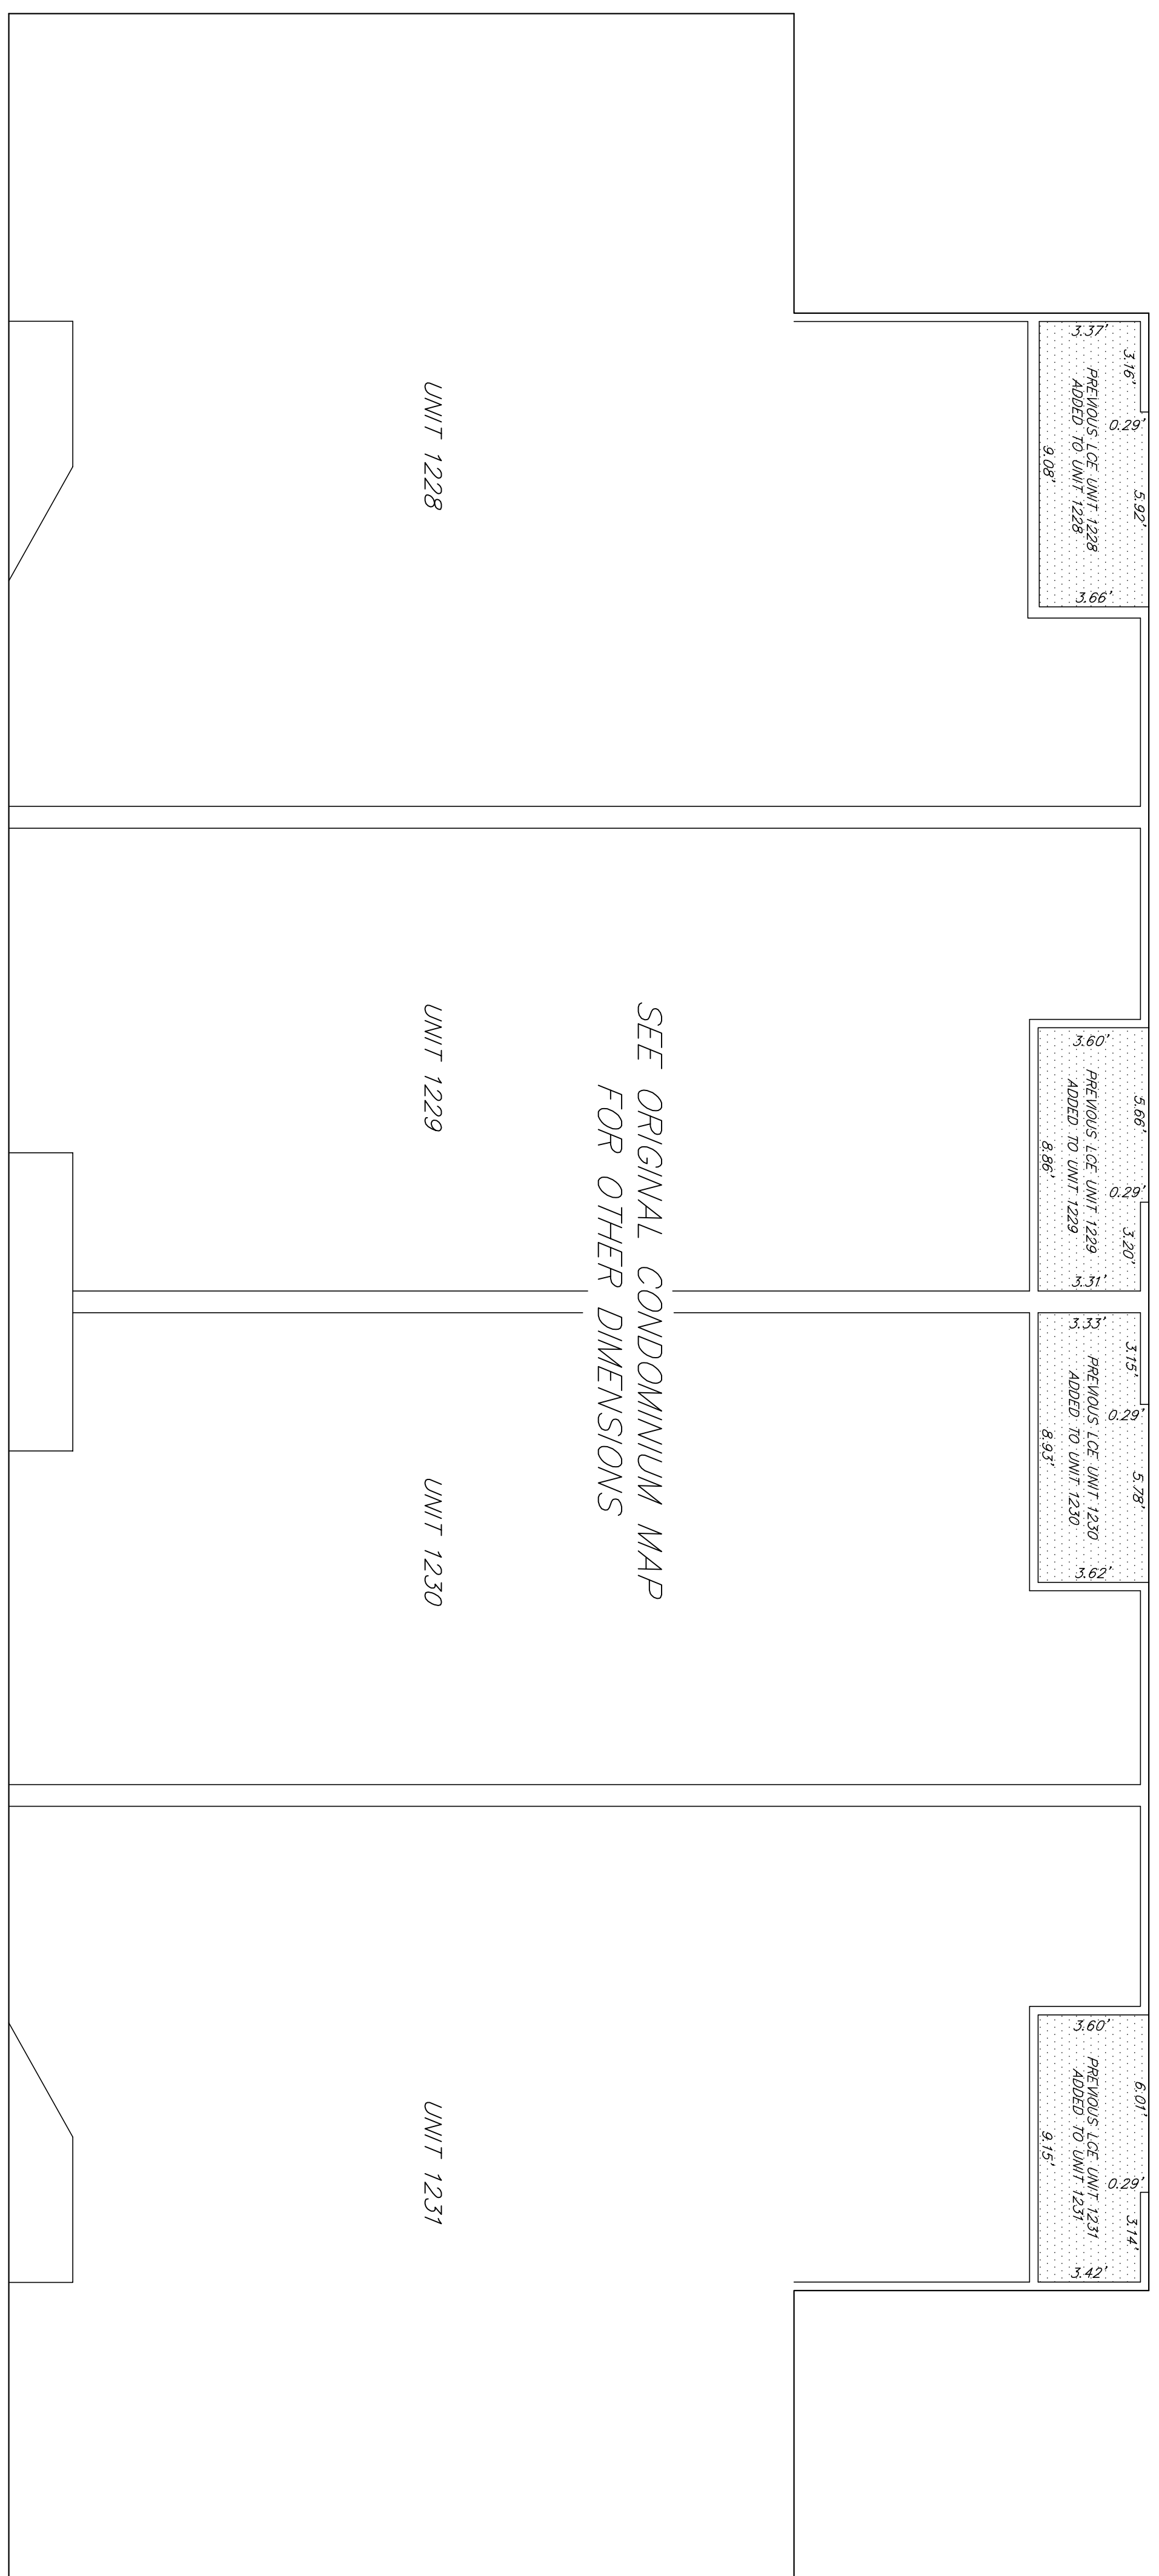
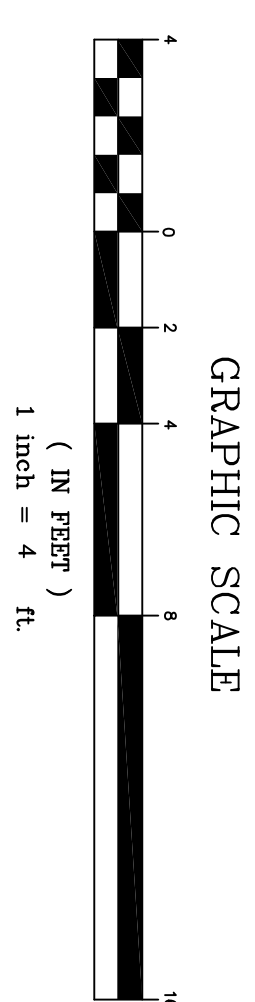


AN AMENDED CONDOMINIUM MAP FOR
KEYSTONE GULCH CONDOMINIUMS
 SUMMIT COUNTY, COLORADO
 SHEET 3 OF 3

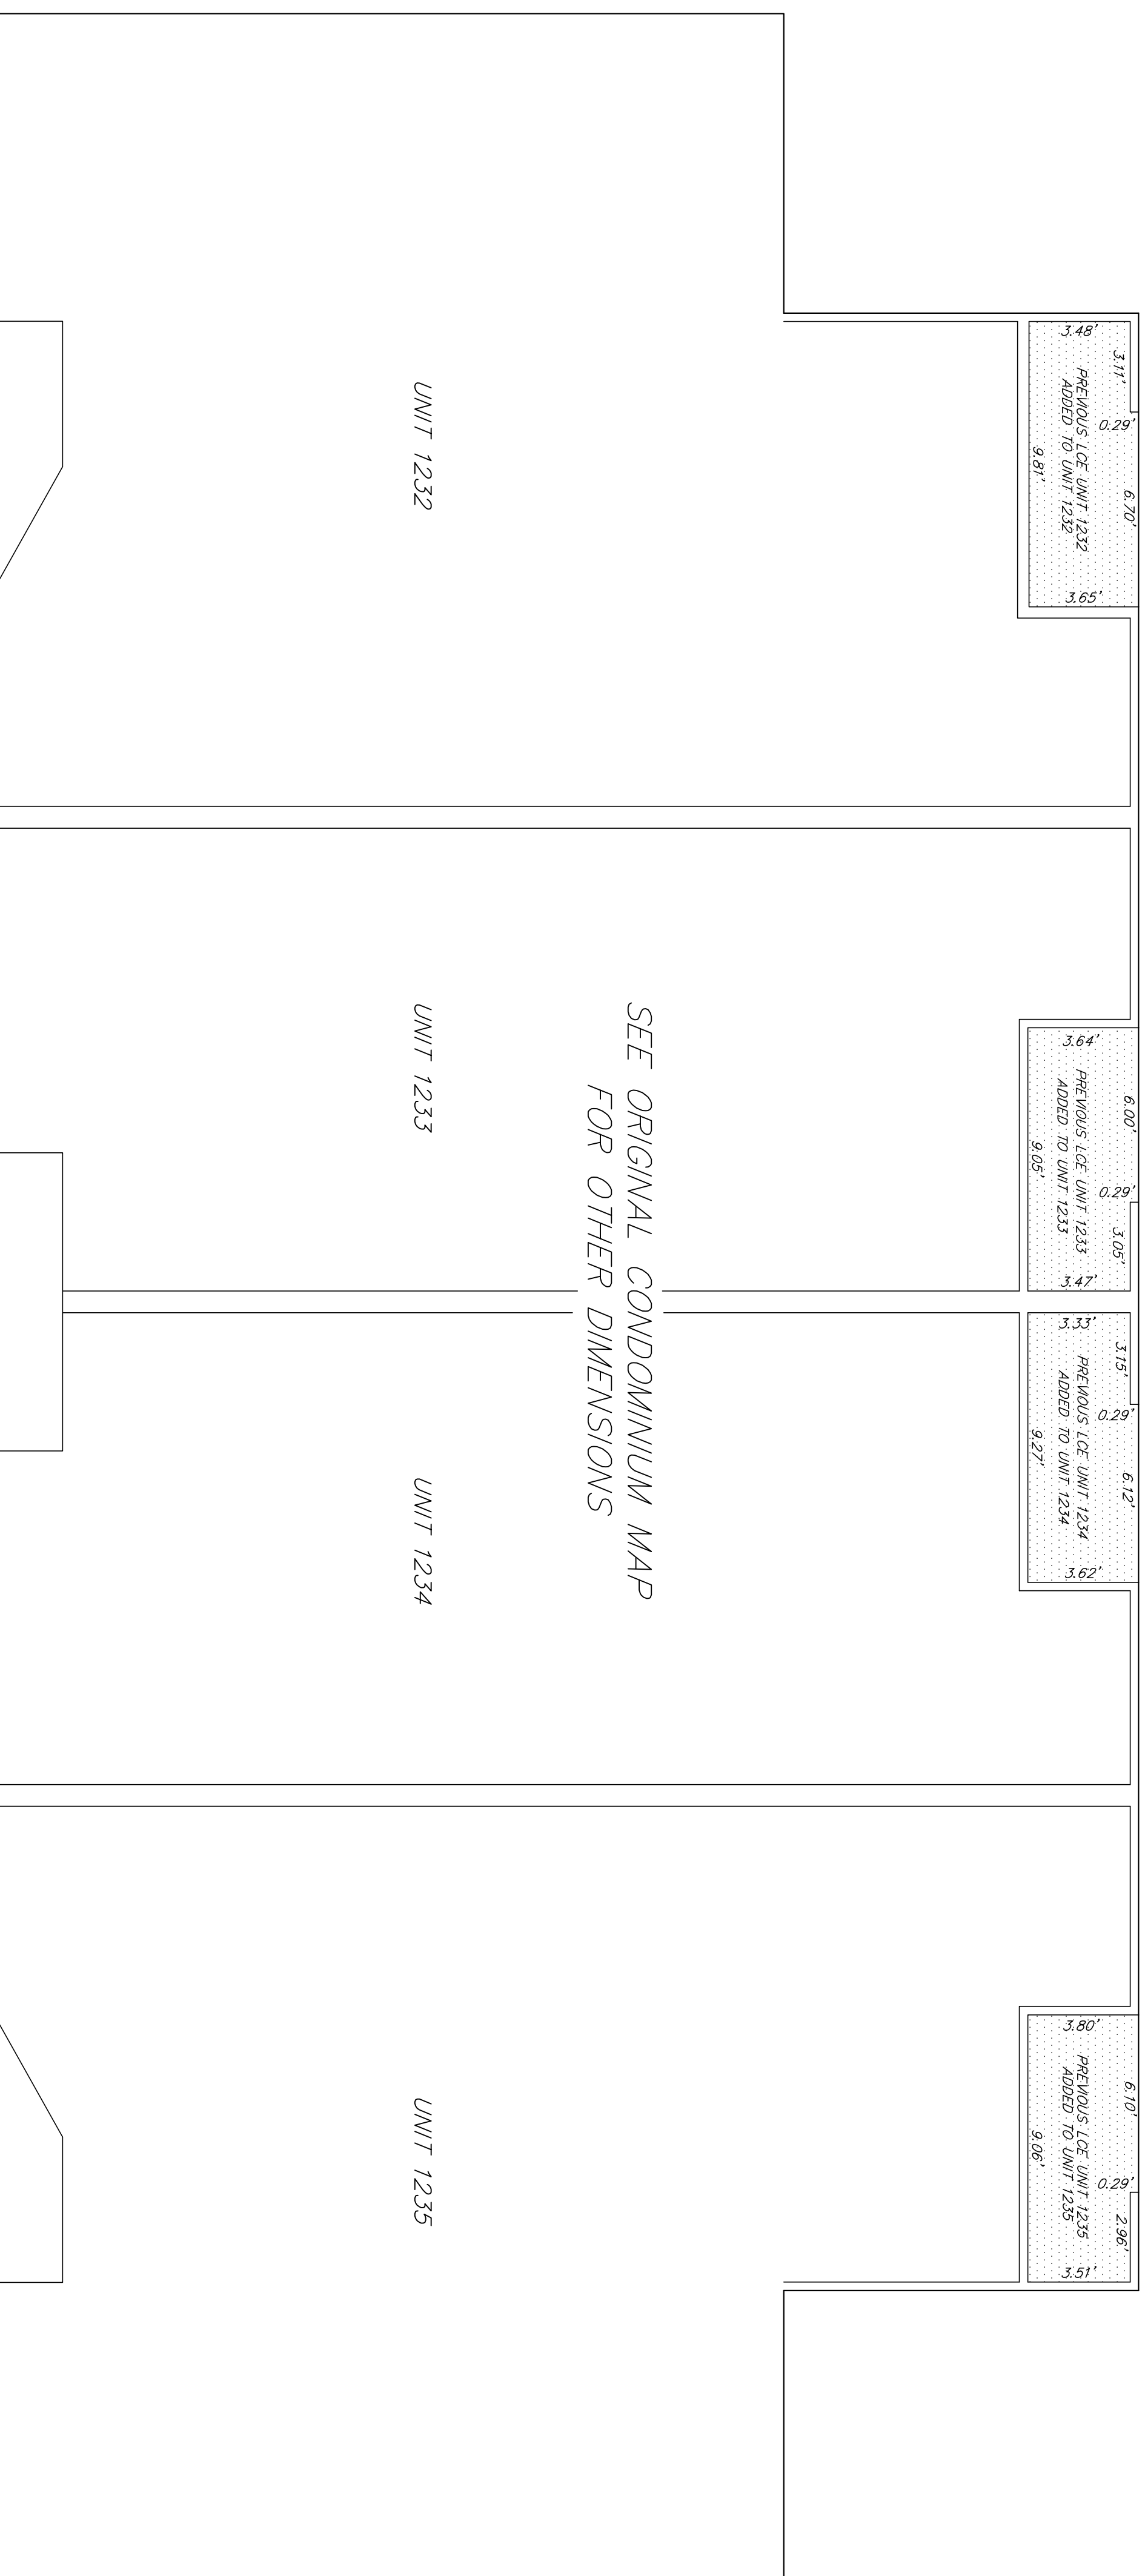

NOTE: ACCORDING TO COLORADO LAW YOU MUST COMMENCE ANY LEGAL ACTION BASED UPON ANY DEFECT IN THIS SHEET WITHIN ONE YEAR OF THE DATE OF RECORDATION OF THIS MAP. ANY DEFECT IN THIS MAP SHALL BE DEEMED TO HAVE BEEN DISCOVERED BY A REASONABLE PERSON AT THE TIME OF RECORDATION OF THIS MAP.

Drawn BY	Dwg SHEETS	Project
Checked BY	Date 08/01/10	Sheet 3 of 3
R-A-N-G-E ENGINEERS & SURVEYORS W-E-B-S-T INC. P.O. Box 589 Silverthorne, CO 80498 970-468-6281		