


SITE PLAN
LOT 19, MONTEZUMA HEIGHTS
SUMMIT COUNTY, CO

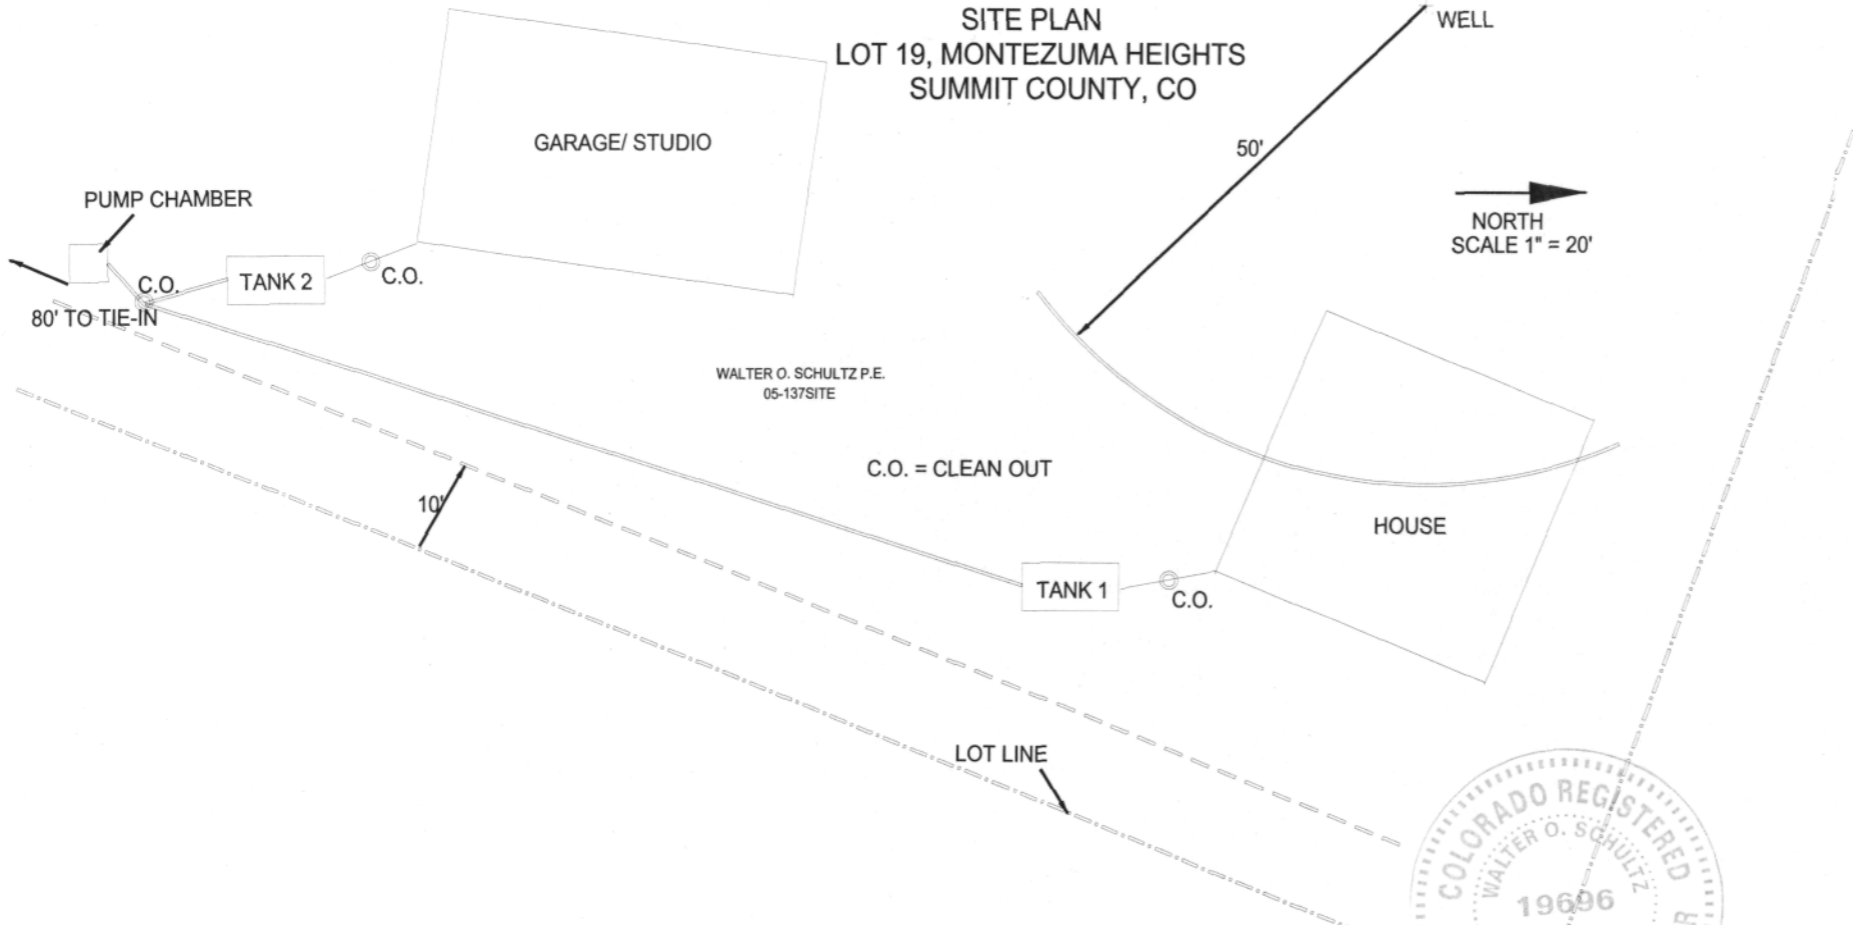

WALTER O. SCHULTZ P.E.
05-137 SITE

C.O. = CLEAN OUT

